



LIVE LIFE RESORT STYLE



VAASTU HOMES
HEALTH • WEALTH • PROSPERITY

*Artistic impression for reference purpose only



Where your dreams find their form and flourish.

*Your home is designed
accordance to Vaastu Shastra*

VAASTU HOMES - A dream which our founder **Dr. NAVRANG KUMAR MITTAL** had when he commenced his career 30 years back as an Architect to create an environment with the blend of ARCHITECTURAL FINESSE & VAASTU SHASTRA to provide an ultra luxury living with abundant positive energy to embark all three elements in your life:


HEALTH - WEALTH - PROSPERITY




VAASTU HOMES

HEALTH • WEALTH • PROSPERITY

As our name suggests, we deeply understand the importance of VAASTU SHASTRA in one's life, so we came up with the blend of CIVIL ARCHITECT & VAASTU SHASTRA to provide you with an environment comprising Happiness, Joy & Positivity all around.

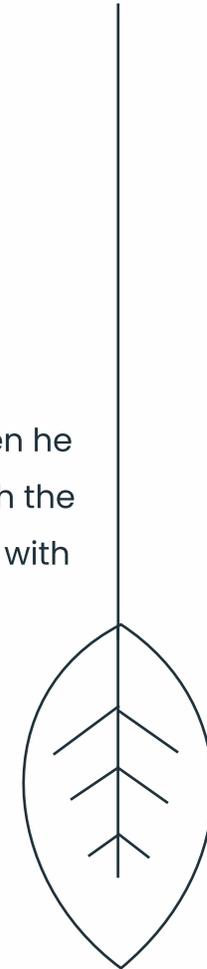

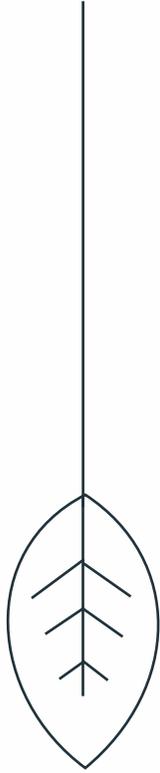

Qutab Minar

Twice as tall as this historic marvel!



Lotus Temple

An architectural wonder, but far below Vaastu Homes!



VAASTU HOMES


HEALTH • WEALTH • PROSPERITY

Standing tallest, Vaastu Homes
redefines heights in Delhi NCR!

*Artistic impression for reference purpose only

Sustainable Living with Eco-Friendly Construction

Constructed with green building standards and advanced aluminium shuttering technology,
ensuring sustainability and quality at every level.

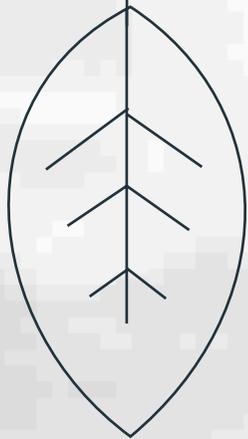

Where Dreams Meet Foundations



VAASTU HOMES

HEALTH • WEALTH • PROSPERITY

**Success finds its home at Siddharth Vihar,
meticulously crafted to offer a lifestyle of unparalleled
abundance, reserved for a select few true leaders.**





*Artistic impression for reference purpose only

**Architectural Wonders
that Redefine Living**





*Artistic impression for reference purpose only

Grand Entrance, Architectural Brilliance Redefined

Vaastu Homes combines stunning architecture with modern luxury, creating a lifestyle that's as beautiful as it is functional.



A Regal Welcome Awaits

Step into elegance with a stunning 9 meter (approx.) high, triple-height entrance lobby that impresses from the moment you enter.



*Artistic impression for reference purpose only



*Artistic impression for reference purpose only



Effortless Access with High-Speed Elevators

Eight high-speed elevators ensure swift, seamless movement, even during the busiest hours.



*Artistic impression for reference purpose only

Heightened Openness in Every Space

A generous 3.45-meter (11'-6" approx.) floor-to-floor height brings a spacious, airy feel to each apartment.



Grand Ambience with Double-Height Spaces

Experience a sense of grandeur in select duplex and simplex units with double-height drawing and dining rooms.



*Artistic impression for reference purpose only




*Artistic impression for reference purpose only



Lavish Outdoor Living

Enjoy expansive balconies with up to 9-foot projections, perfect for relaxing in the fresh air and soaking in breathtaking views.

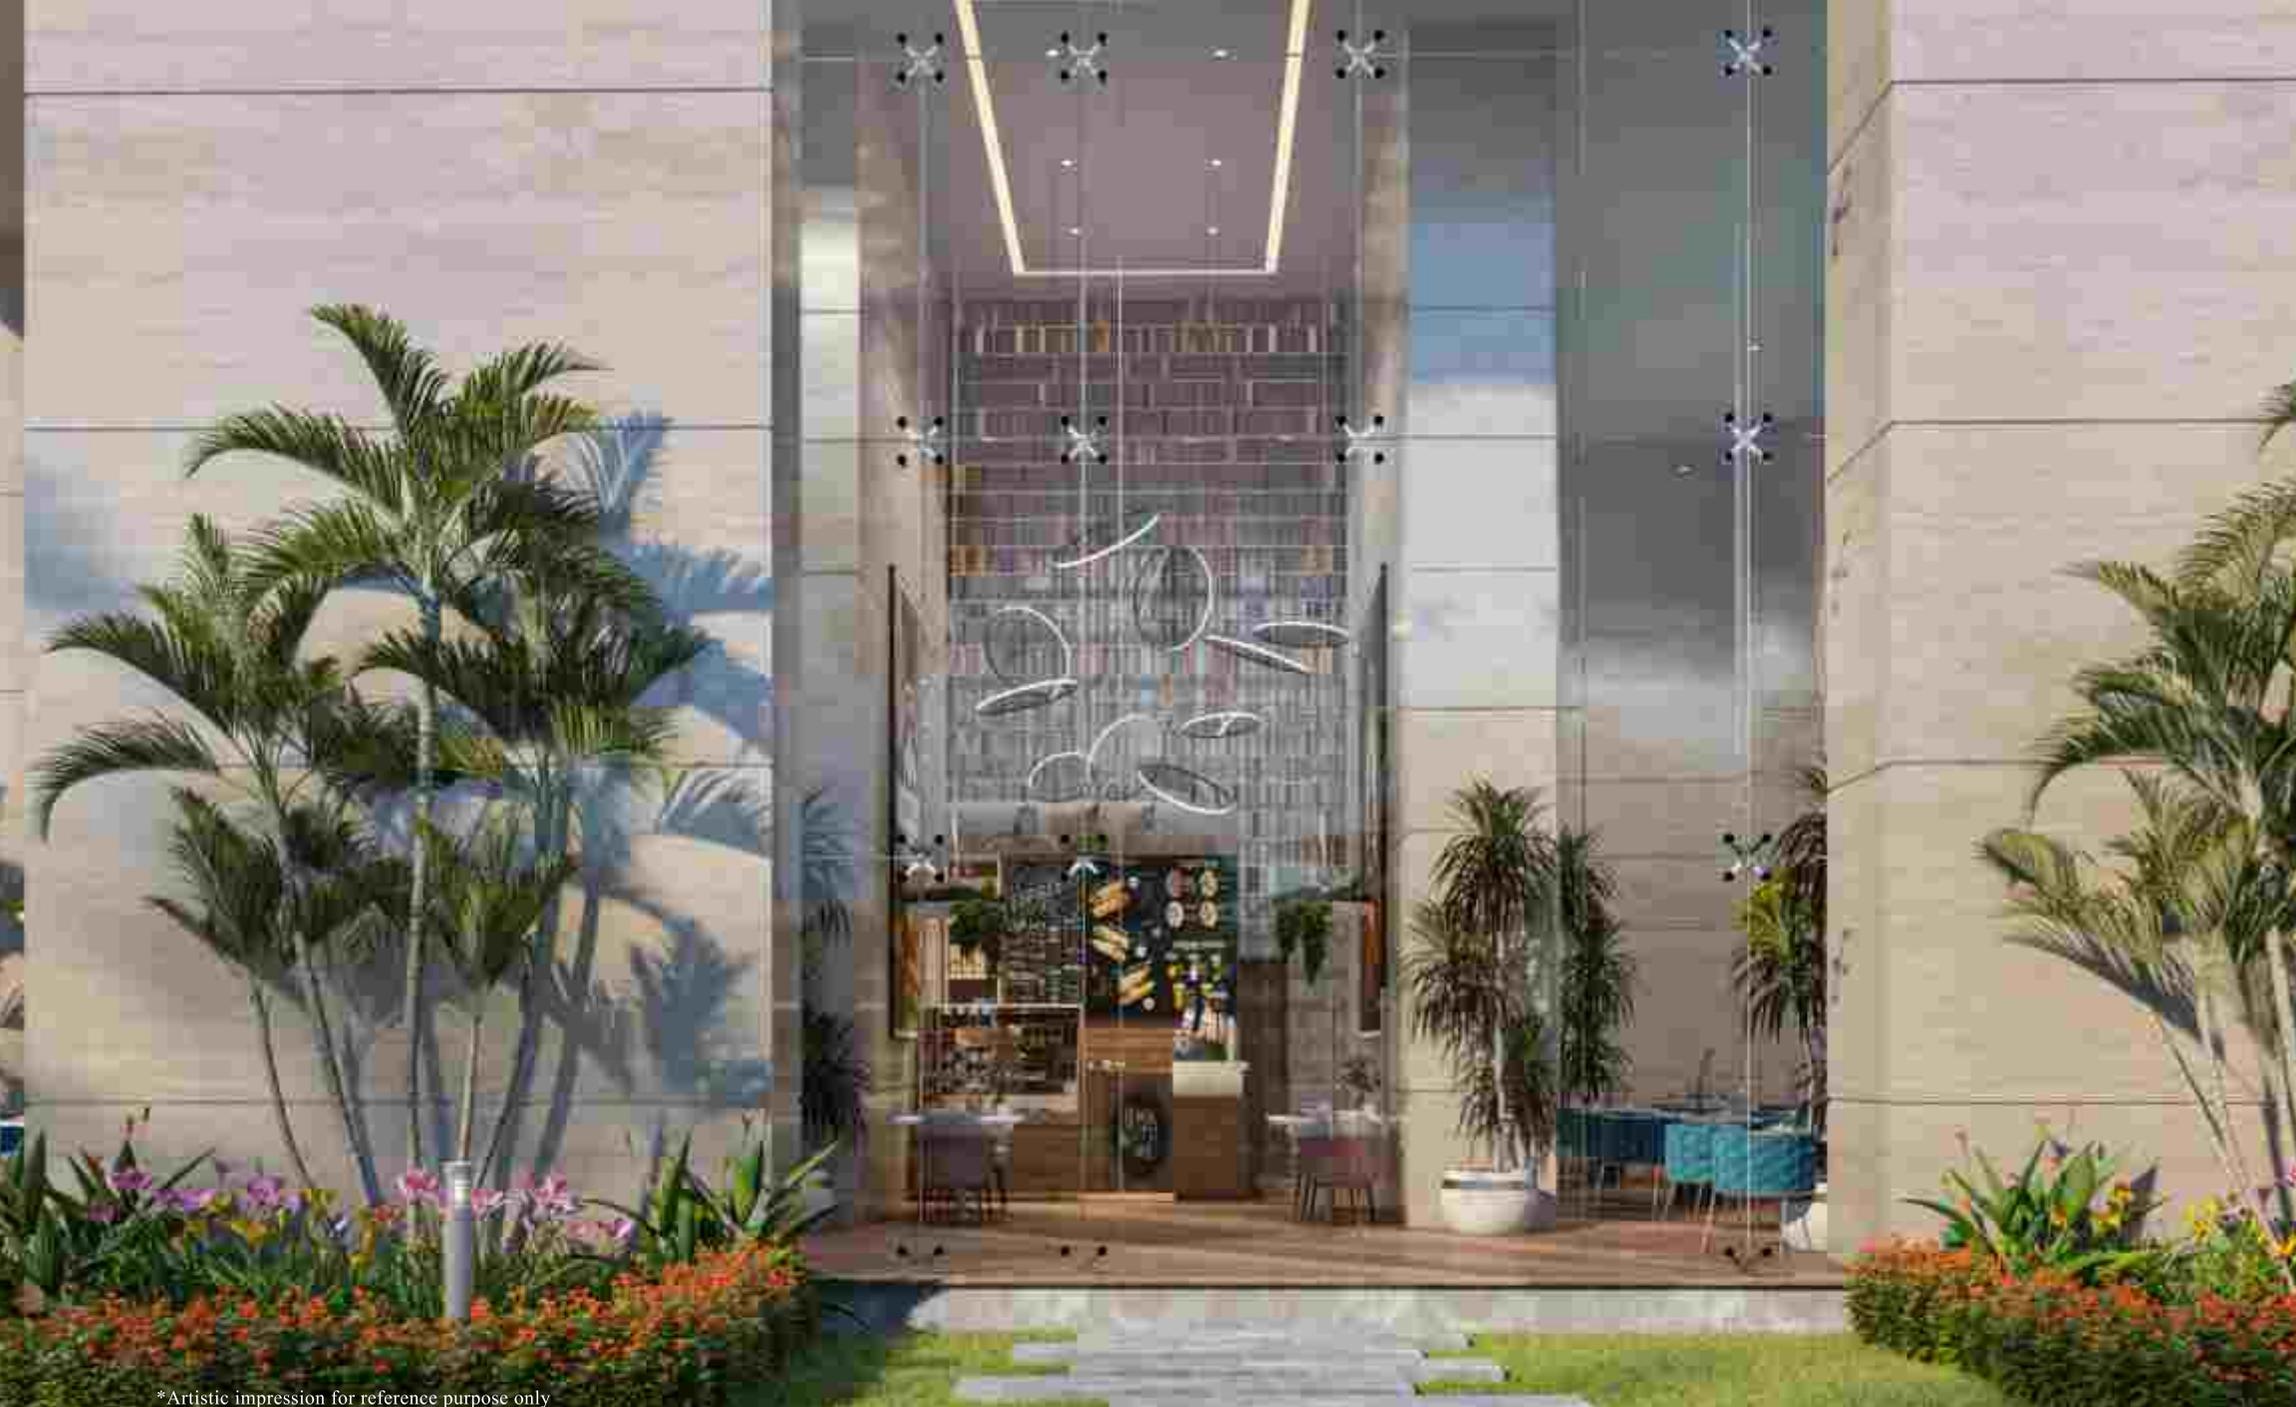

*Artistic impression for reference purpose only

Luxury Amenities Inspired by Resort Living

Discover luxury amenities that redefine everyday living with the charm and tranquility of a resort at Vaastu Homes.



Sky-High Infinity Pool

Immerse yourself in luxury at a breathtaking infinity pool, where every swim offers stunning views.



*All the stock images used are for illustration/reference purpose only



*All the stock images used are for illustration/reference purpose only



Rooftop Gym with a View

Elevate your fitness journey in a rooftop gym where panoramic cityscapes inspire every workout.



*Artistic impression for reference purpose only

Privacy and Safety Prioritized for Peace of Mind

Providing a secure and serene living environment with top-notch safety features, ensuring your peace of mind at every step



Relax and Recharge

Indulge in ultimate relaxation with steam and sauna facilities designed to melt away stress.



*All the stock images used are for illustration/reference purpose only



*All the stock images used are for illustration/reference purpose only



Peaceful Yoga and Meditation Retreat

Experience inner peace and rejuvenation in a calm space for yoga and meditation.



*Artistic impression for reference purpose only

Thoughtfully Designed for Families of All Ages

Vaastu Homes where comfort, convenience, and modern living
meet to create lasting memories



Kids' Creche and Daycare

A safe and nurturing daycare center on the ground floor, tailored for families with young children.



*Artistic impression for reference purpose only




*Artistic impression for reference purpose only



Recreational Spaces for Seniors

Enjoy a fully equipped lifestyle with dedicated spaces, including a library, gym, and activity room for seniors to relax and connect.

**Landscape Plans
&
Floor Plans**

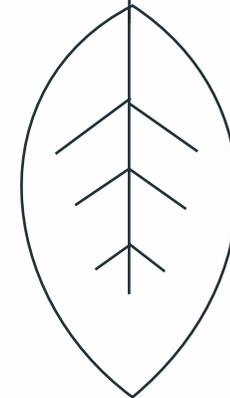



MASTER LAYOUT PLAN



LOWER DUPLEX



TOWER - AR
FLOOR PLAN

LOWER DUPLEX



TOWER - AR FLOOR PLAN

UPPER DUPLEX

Disclaimer: While every attempt has been made to ensure the accuracy of the plans shown, all measurements, positioning, fixtures, fittings and any other data shown are an approximate interpretation for illustrative purposes only and are not to scale. No responsibility is taken for any error, omission, mis-statement or use of data shown. The company reserves the right to make changes in the plans, specifications, dimensions and elevations without any prior notice.

UNIT - 01 (4 BHK)

TOTAL AREA = 3390 SQ FT.

Floor Plan

BUILT UP AREA = 2110.82 SQ FT.

CARPET AREA = 134.97 SQM



UNIT - 02 (5 BHK)

TOTAL AREA = 7990 SQ FT.

Floor Plan

BUILT UP AREA = 5201.81 SQ FT.

CARPET AREA = 315.49 SQM.



UNIT - 03 (3 BHK)

TOTAL AREA = 3090 SQ FT.

Floor Plan

BUILT UP AREA = 1973.90 SQ FT.

CARPET AREA = 131.72 SQM.



UNIT - 04 (3 BHK)

TOTAL AREA = 2690 SQ FT.

Floor Plan

BUILT UP AREA = 1693.50 SQ FT.

CARPET AREA = 117.84 SQM.



UNIT - 05 (3 BHK)

TOTAL AREA = 2690 SQ FT.

Floor Plan

BUILT UP AREA = 1681.55 SQ FT.

CARPET AREA = 117.46 SQM.



UNIT - 06 (3 BHK)

TOTAL AREA = 2590 SQ. FT.

Floor Plan

BUILT UP AREA = 1620.74 SQ. FT.

CARPET AREA = 112.57 SQM.



UNIT - 07(A) (3 BHK)

TOTAL AREA = 3490 SQ FT.

Floor Plan

BUILT UP AREA = 2161.95 SQ FT.

CARPET AREA = 140.37 SQM.



UNIT - 07(B) (3 BHK)

TOTAL AREA = 3490 SQ. FT.

Floor Plan

BUILT UP AREA = 2111.36 SQ. FT.

CARPET AREA = 138.72 SQM.



Disclaimer: While every attempt has been made to ensure the accuracy of the plans shown, all measurements, positioning, fixtures, fittings and any other data shown are an approximate interpretation for illustrative purposes only and are not to scale. No responsibility is taken for any error, omission, mis-statement or use of data shown. The company reserves the right to make changes in the plans, specifications, dimensions and elevations without any prior notice.



(UPPER DUPLEX)

UNIT - 08 (6 BHK)

TOTAL AREA = 7990 SQ. FT.

Floor Plan

BUILT UP AREA = 4912.58 SQ. FT.

CARPET AREA = 292.41 SQM.



(LOWER DUPLEX)

UNIT - 09 (4 BHK)

TOTAL AREA = 3390 SQ FT.

Floor Plan

BUILT UP AREA = 2105.98 SQ FT.

CARPET AREA = 134.95 SQM.



Disclaimer: While every attempt has been made to ensure the accuracy of the plans shown, all measurements, positioning, fixtures, fittings and any other data shown are an approximate interpretation for illustrative purposes only and are not to scale. No responsibility is taken for any error, omission, mis-statement or use of data shown. The company reserves the right to make changes in the plans, specifications, dimensions and elevations without any prior notice.




VAASTU HOMES

HEALTH • WEALTH • PROSPERITY

**Vaastu Homes - Where Elegance Meets
Harmony and Every Space Feels Like Home**

**Artistic impression for reference purpose only*



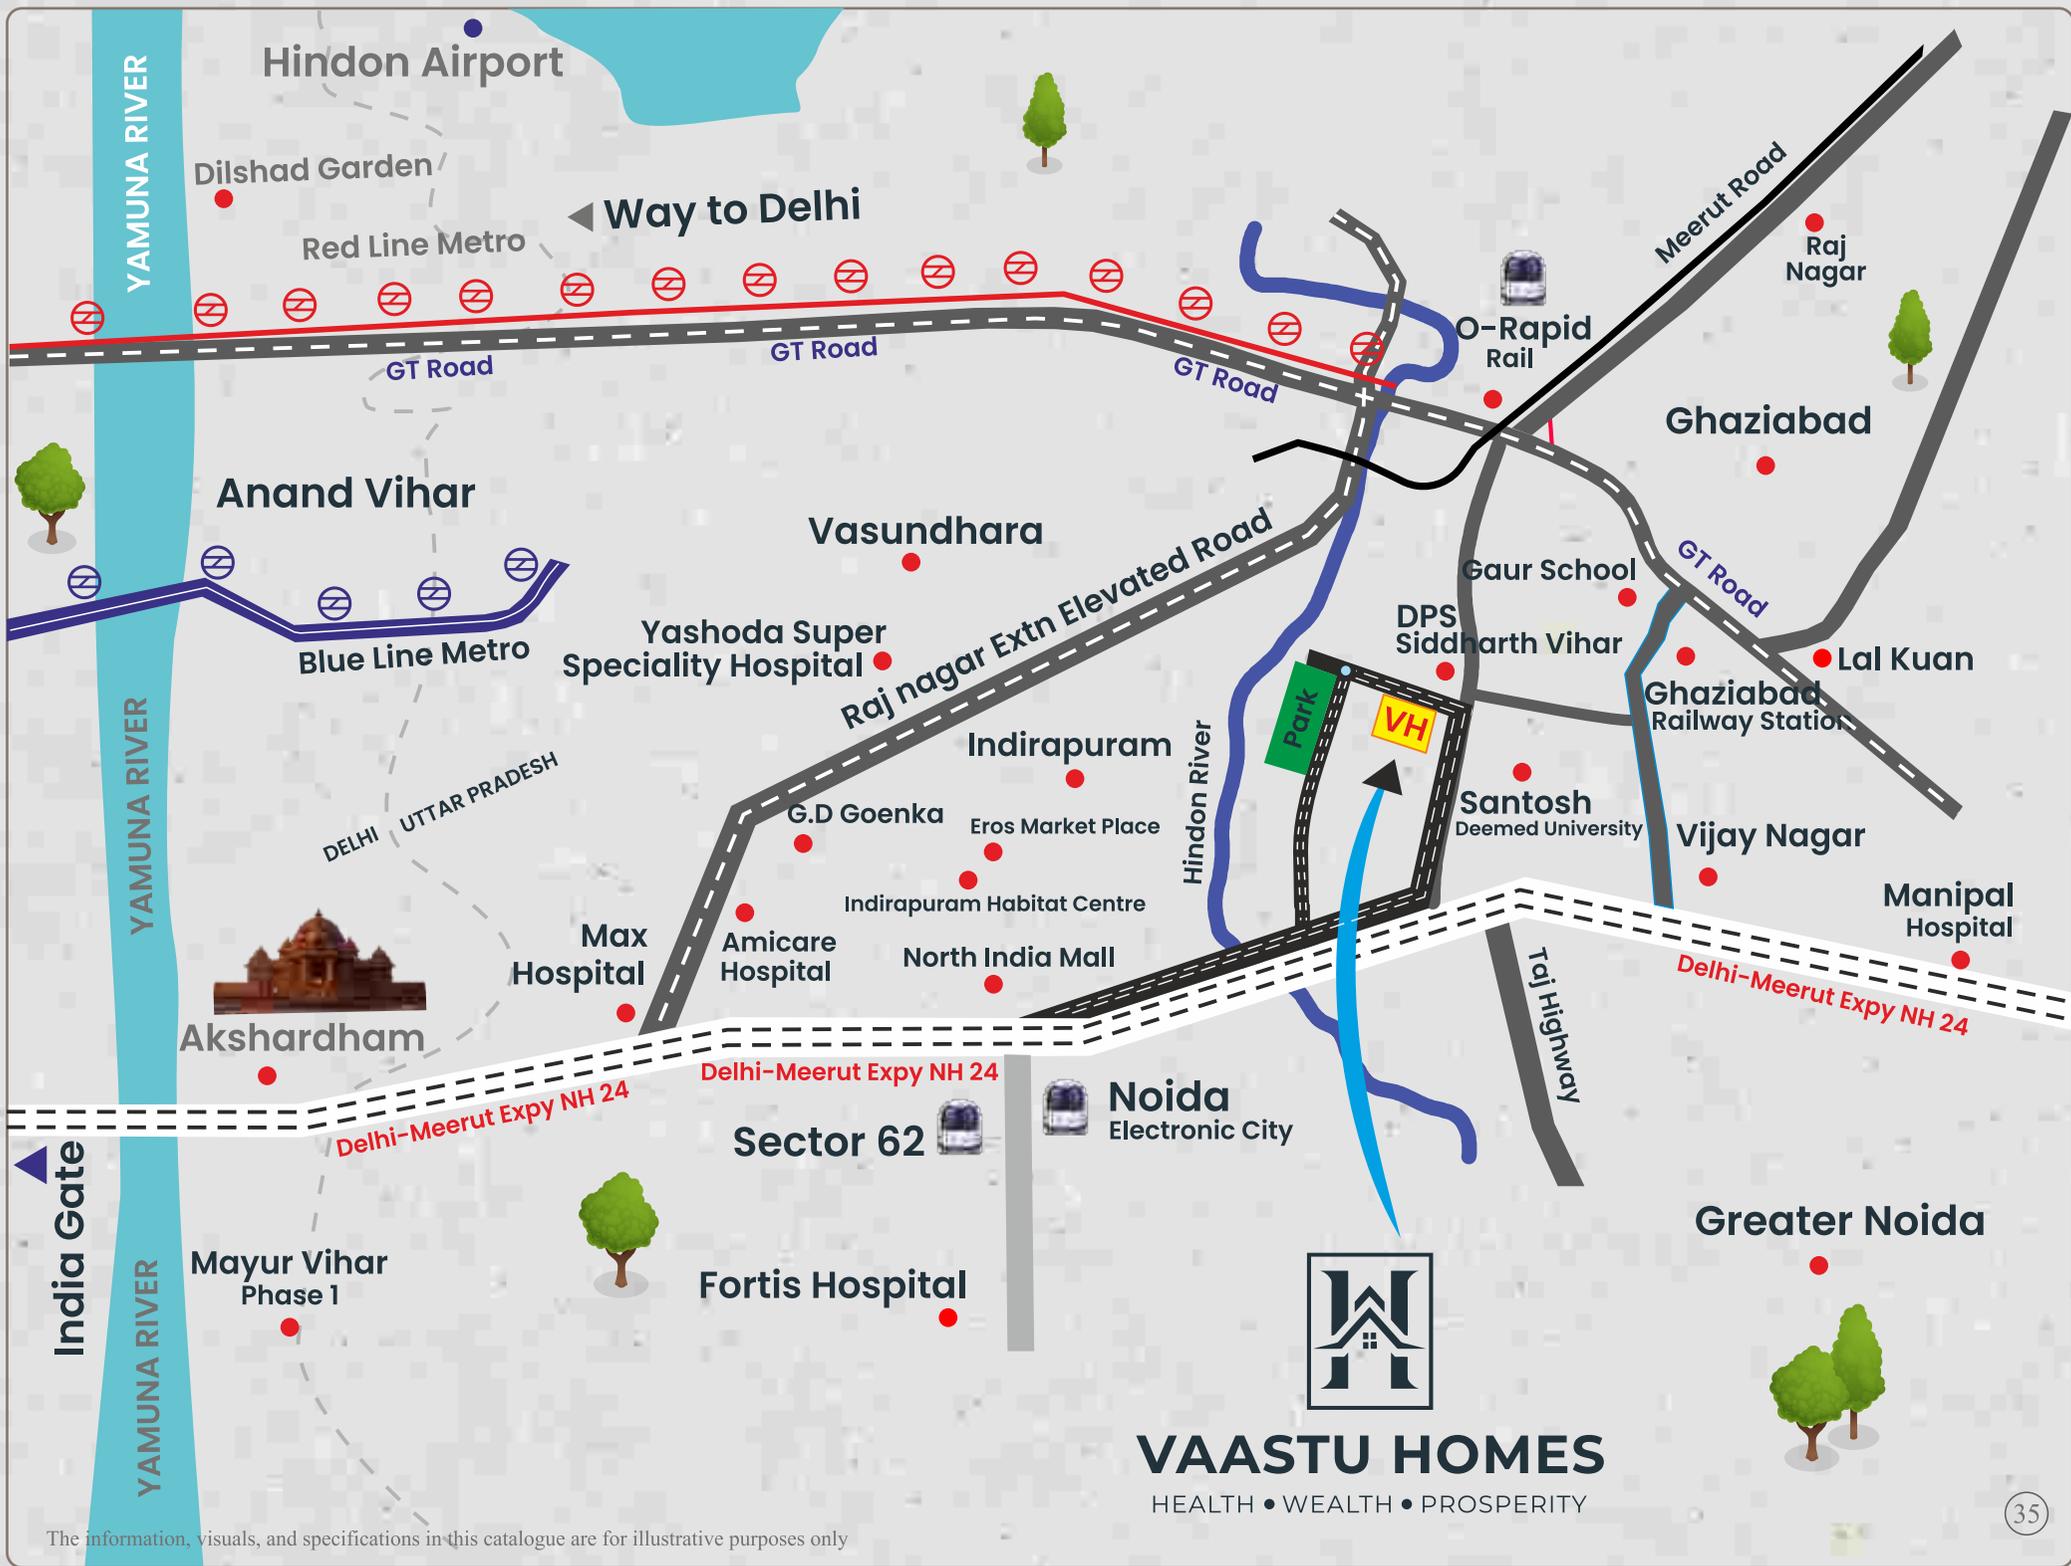

VAASTU HOMES
HEALTH • WEALTH • PROSPERITY

The information, visuals, and specifications in this catalogue are for illustrative purposes only

